

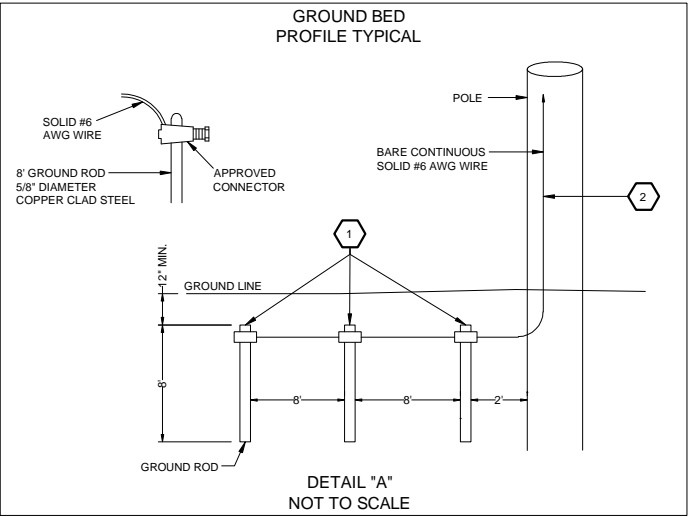


PLACEMENT DATA

- 1 PL 18 TR FT. # 6 GROUND WIRE  
INSTALL 3 COPPER GROUND RODS  
5/8" DIAMETER, 8' MINIMUM LENGTH  
NO PM - PROTECTION PRECAUTION  
R/C 22C
- 2 PL 32' OF BARE # 6 GROUND WIRE  
AT POLE # 834261E.  
R/C 22C
- 3 PL NEW 1" ANCHOR & GUY  
TO WEST OF POLE #834261E  
WITH 18' LEAD LENGTH  
R/C 22C
- 4 REMOVE EXISTING 1" SIDEWALK ANCHOR TO WEST  
AND RESTORE CONCRETE SIDEWALK  
R/C 1X

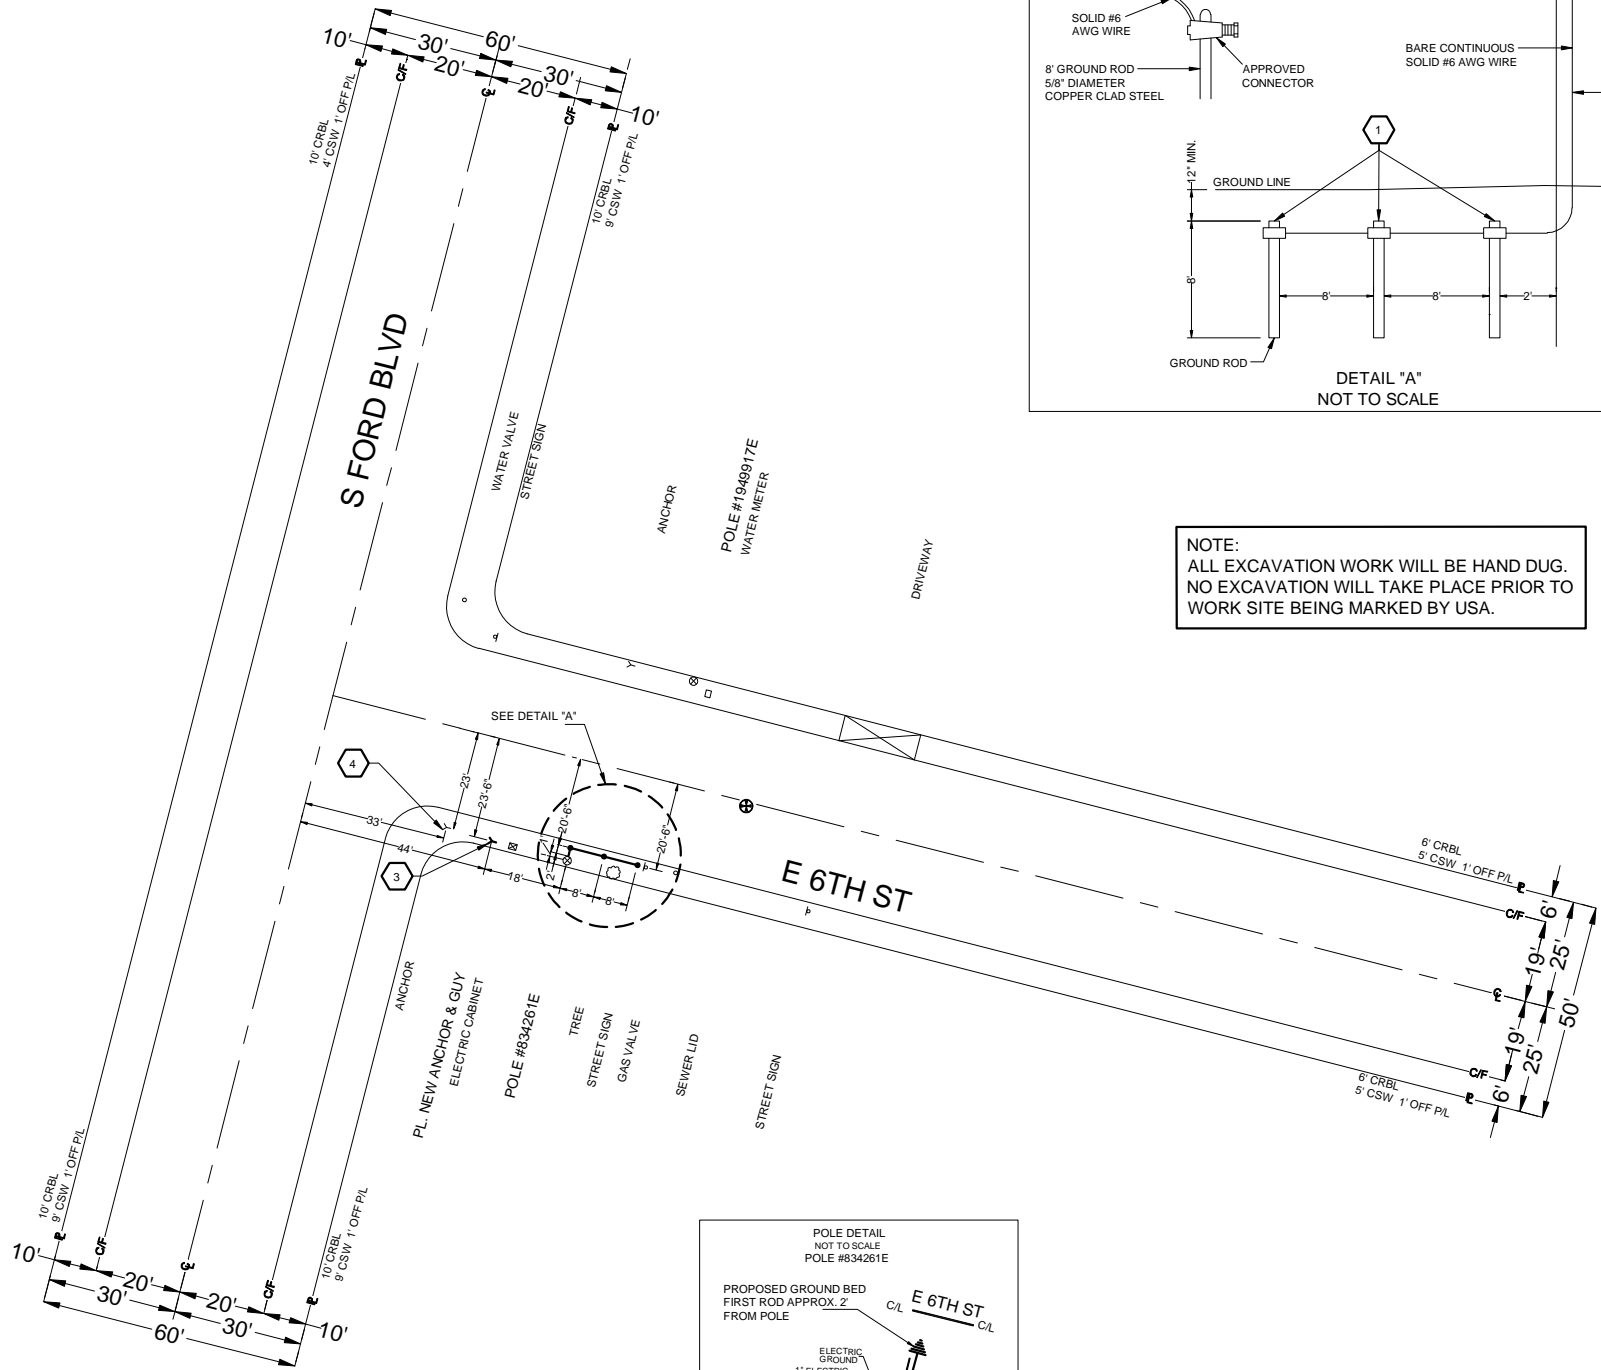

NOTE:  
ALL EXCAVATION WORK WILL BE HAND DUG.  
NO EXCAVATION WILL TAKE PLACE PRIOR TO  
WORK SITE BEING MARKED BY USA.

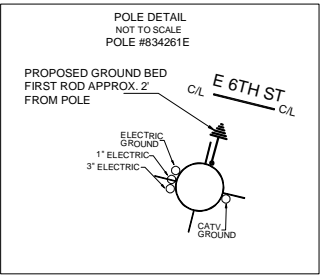

CONSTRUCTION REQUIREMENTS

1. MAINTAIN MINIMUM COVER OF 36" BELOW FLOW LINE.
2. VERIFY EXISTING SUBSTRUCTURES PRIOR TO EXCAVATION.
3. ALL 4" TO CONFORM TO PTS.-77 OR EQUIVALENT.
4. ALL 2" TO CONFORM TO PTS.-66 OR EQUIVALENT.
5. ALL BACKFILL TO BE SAND 12" BELOW AND 6" ABOVE.
6. DO NOT BACKFILL OVER ANY TELEPHONE BURIED SPLICE LOCATIONS UNTIL AUTHORIZED BY TELEPHONE COMPANY INSPECTOR.
7. PLACE # 6 TINNED GROUND WIRE AT BONDING POINTS. (SEE BONDING DETAIL)
8. PLACE PULL ROPE IN NEW CONDUIT.
9. DO NOT CUT CURB & GUTTER
10. ALL SURFACES AND LANDSCAPES WHICH HAVE BEEN REMOVED OR DAMAGED IN THE COURSE OF CONSTRUCTION SHALL BE RECONSTRUCTED OR REPLACED TO AT LEAST EQUAL OR BETTER THAN THE PREVIOUS OR ADJACENT SURFACE.
11. ALL TRAFFIC CONTROL TO BE IN ACCORDANCE WITH THE CALIFORNIA MANUAL ON UNIFORM TRAFFIC CONTROL DEVICES (MUTCD) LATEST EDITION.
12. PER AT&T GUIDELINES, ALL HANDHOLES, SPLICE BOXES, AND MANHOLES TO BE PURCHASED FROM EITHER NEWBASE OR UTILITY VAULT.

THIS PROJECT REQUIRES EXCAVATION. CONSTRUCTION WILL UTILIZE AND IMPLEMENT ALL BEST MANAGEMENT PRACTICES (BMPs) AS REQUIRED TO ENSURE COMPLIANCE WITH AT&T POLICY LETTER ISSUE FEBRUARY 21, 2003 AND REVISED IN OCTOBER 2005 BY ENVIRONMENTAL MANAGEMENT CONCERNING STORM WATER PERMITTING AND STORM WATER POLLUTION PREVENTION PLANS (SWPPP's) AND IN ACCORDANCE WITH THE CLEAN WATER ACT (1972) AND EPA REGULATIONS PUBLISHED IN 1990 AS MODIFIED BY THE PHASE II RULE IN 1999.

LOCATION: E. 6TH ST S/S OF THE STREET, 62' E/O CL OF S FORD BLVD.

DESCRIPTION: PLACE GROUND BED AND 32 FEET OF BARE #6 GROUND WIRE AT POLE #834261E. PLACE 1" ANCHOR 18' WEST OF POLE #834261E. REMOVE EXISTING 1" SIDEWALK ANCHOR TO WEST OF POLE.

BACKFILL SHALL BE SOIL CEMENT SLURRY OR OTHER MATERIALS IN CONFORMANCE WITH CITY ENGINEER'S SPECIAL ORDER No. SO-06-0182 DATED JANUARY 28, 1982. (CITY OF L.A.)

RECOMMENDATION FOR BACKFILL SPECIAL ORDER # 06-182.

STREET TYPE	SOIL CLASS	PROPOSED BACKFILL
MAJOR	NA	N/A
SECONDARY	N/A	N/A
LOCAL	N/A	N/A
ALLEY	N/A	N/A

CONDUIT RECORD: N/A

SUB MAP #: N/A

STREET NAME N/A

MATERIAL N/A

LINEAR FEET N/A



EXCAVATION DATA

CITY OF:	LOS ANGELES COUNTY
PLACING:	GROUND BED & 32' OF BARE #6 GROUND WIRE AND ANCHOR & GUY
EXCAVATION IN CONCRETE SIDEWALK (ANCHOR)	2' X 1' = 2 SQ FT
EXCAVATION IN CONCRETE DRIVEWAY	
EXCAVATION IN DIRT	
EXCAVATION IN DIRT	
EXCAVATION IN DIRT	
EXCAVATION IN CONCRETE SIDEWALK	18' X 1' = 18 SQ FT

TOTAL EXCAVATION:	20 SQ FT
NUMBER OF CUTS:	3

DATE	ATTID	LAYOUT ENGINEER
11/23/14	AFL/BR	ARNEL P. GALIZA
CHECKED		TELEPHONE NUMBER 626-817-4226
APPROVED	12/04/2014	AG4193
DATE	REVISIONS	EMAIL ADDRESS ag4193@att.com
		FACILITY ENGINEER ANNA LIMAS
		TELEPHONE NUMBER 626-570-5314
		OFFICE E3-10
		CENTRAL OFFICE ANGELUS

SCALE	1" = 20'	THOMAS GUIDE 635-F7
FILENAME:	E310 A002BLJ.dwg	PROJECT NUMBER A002BLJ

DRAWING: 1/1